


SCHEDULE OF OPENINGS				
TYPE	SIZE	DESCRIPTION	Qty.	
D	4'-0" x 8'-6"	TIMBER PANELED DOUBLE DOOR	01	
D1	3'-0" x 7'-0"	TIMBER PANELED DOOR	09	
D2	2'-6" x 7'-0"	PLYWOOD DOOR	07	
D3	3'-6" x 7'-0"	TIMBER PANELED DOUBLE DOOR	01	
W	3'-6" x 5'-6"	FULLY GLAZED WINDOW	04	
W1	5'-6" x 5'-6"	- DO -	01	
W2	4'-0" x 5'-6"	- DO -	02	
FL	2'-6" x 3'-6"	FAN LIGHT	05	
FL1	4'-0" x 3'-6"	- DO -	02	
SLD	14'-0" x 8'-6"	SLIDING DOOR	03	
SLD1	10'-6" x 8'-6"	- DO -	02	
SLD2	12'-9" x 8'-6"	- DO -	01	
DW	6'-0" x 8'-6"	DOOR WINDOW	02	
DW1	5'-3" x 8'-6"	-DO-	02	
DW2	7'-0" x 8'-6"	-DO-	01	
DW3	2'-9" x 8'-6"	-DO-	02	
SD	3'-6" x 7'-0"	STEEL DOOR	01	
SD1	4'-0" x 8'-6"	-DO-	02	
TG	6'-9" x 8'-6"	TIMBER GRILL	01	
TG1	5'-0" x 8'-6"	-DO-	01	
TG2	11'-9" x 8'-6"	-DO-	01	
TG3	15'-6" x 8'-6"	-DO-	01	
TG4	10'-6" x 8'-6"	-DO-	01	
GL	14'-9" x 8'-6"	GLASS	02	
GL1	2'-0" x 8'-6"	-DO-	01	
GL2	3'-0" x 8'-6"	-DO-	02	
GL3	2'-6" x 8'-6"	-DO-	01	
AG	2'-3" x 8'-6"	ALUMINIUM GRILL	01	



Note: Soakage pits and Septic tanks are 50'-0" away from all Wells.

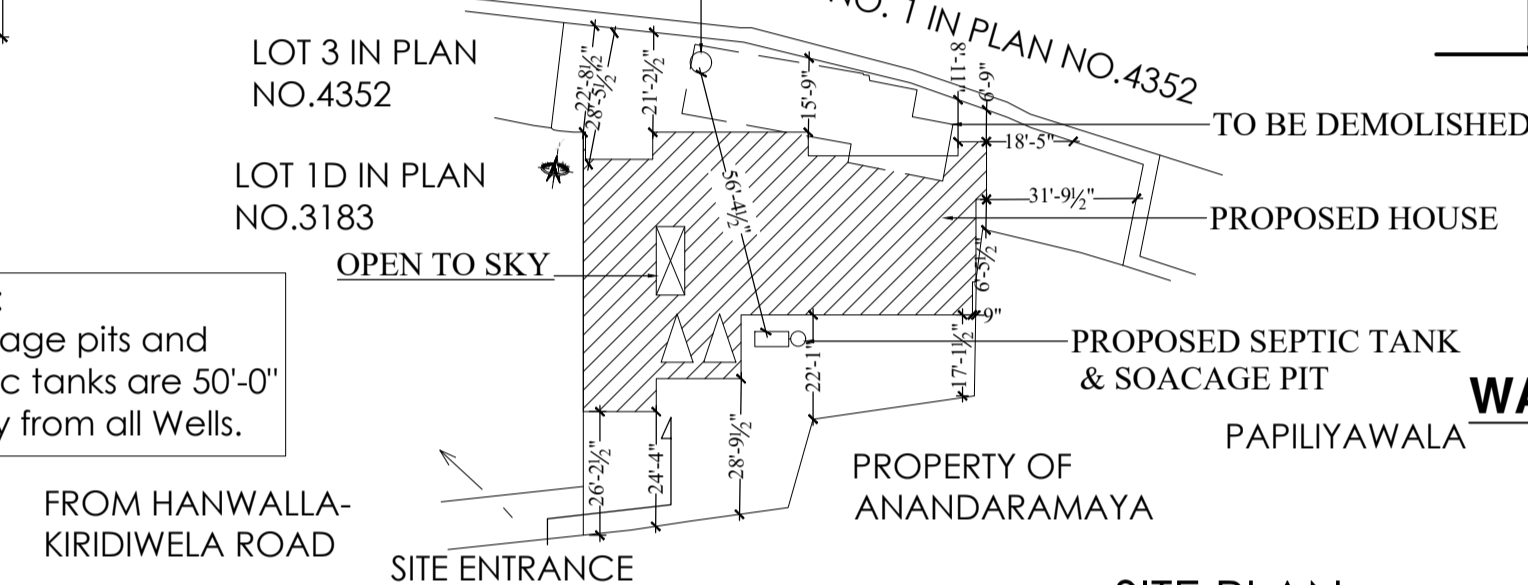