



GROUND FLOOR PLAN
Scale 0'-1/8" : 1'-0"

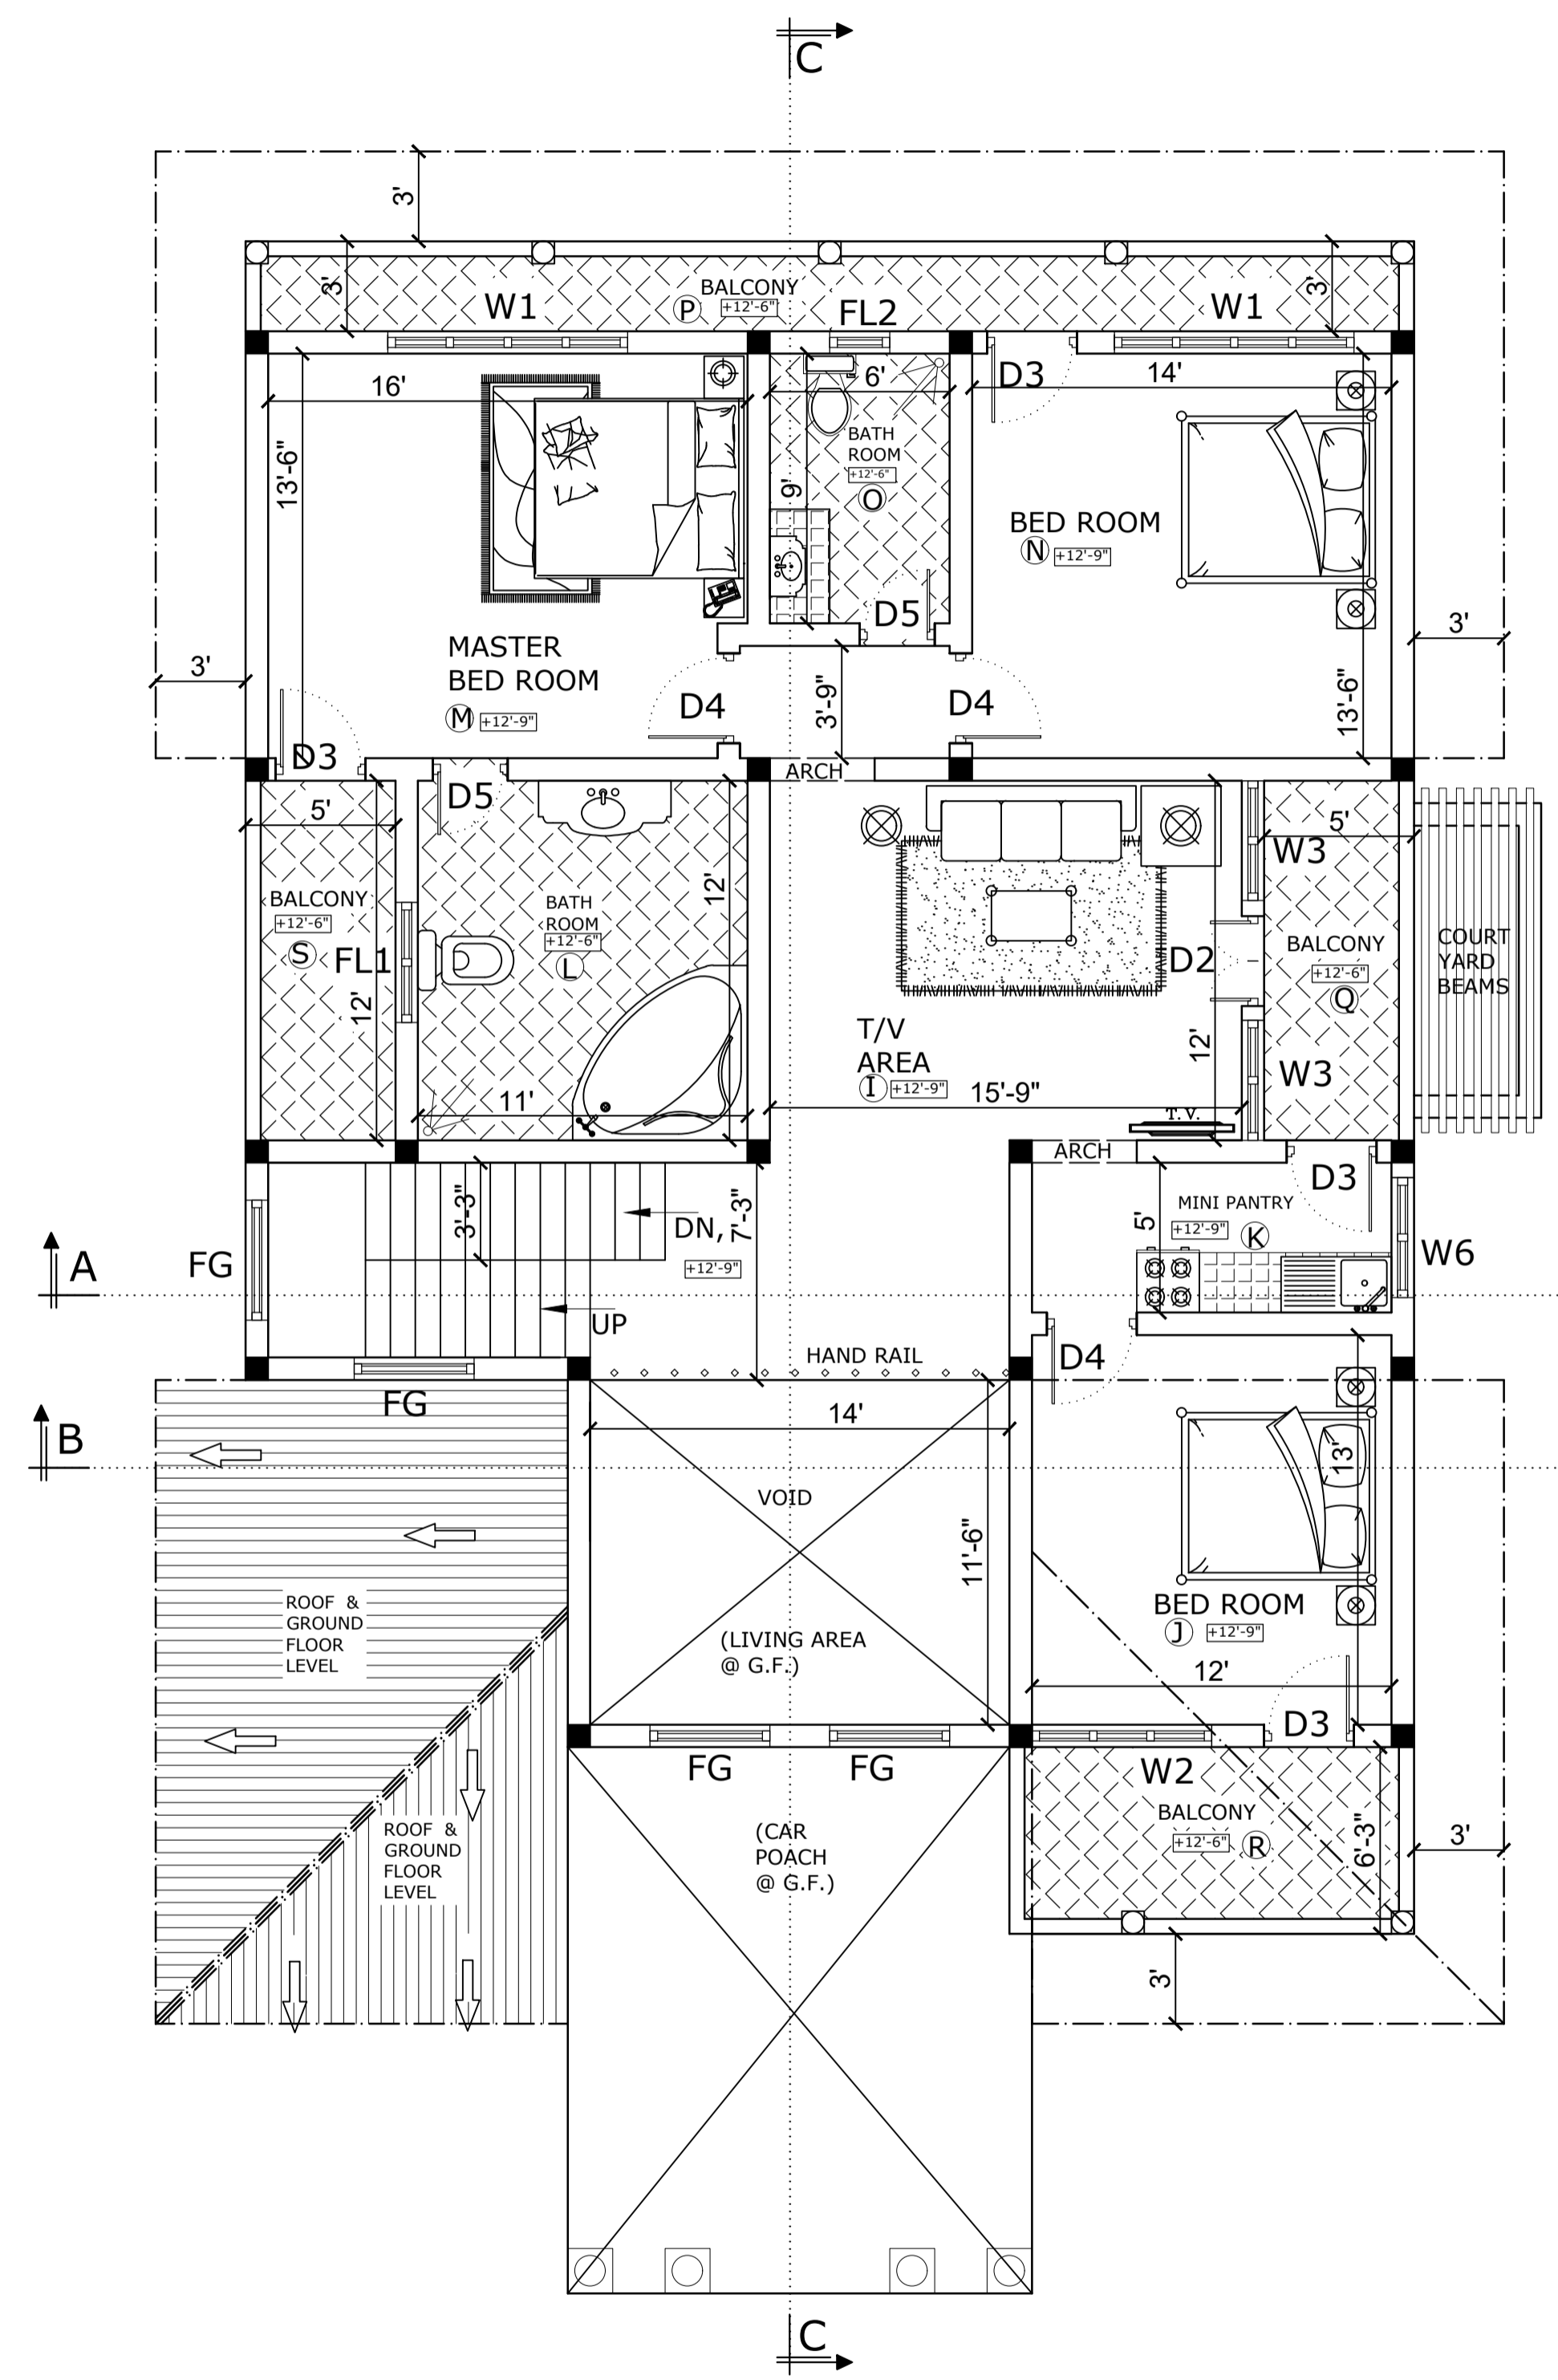

FIRST FLOOR PLAN
Scale 0'-1/8" : 1'-0"

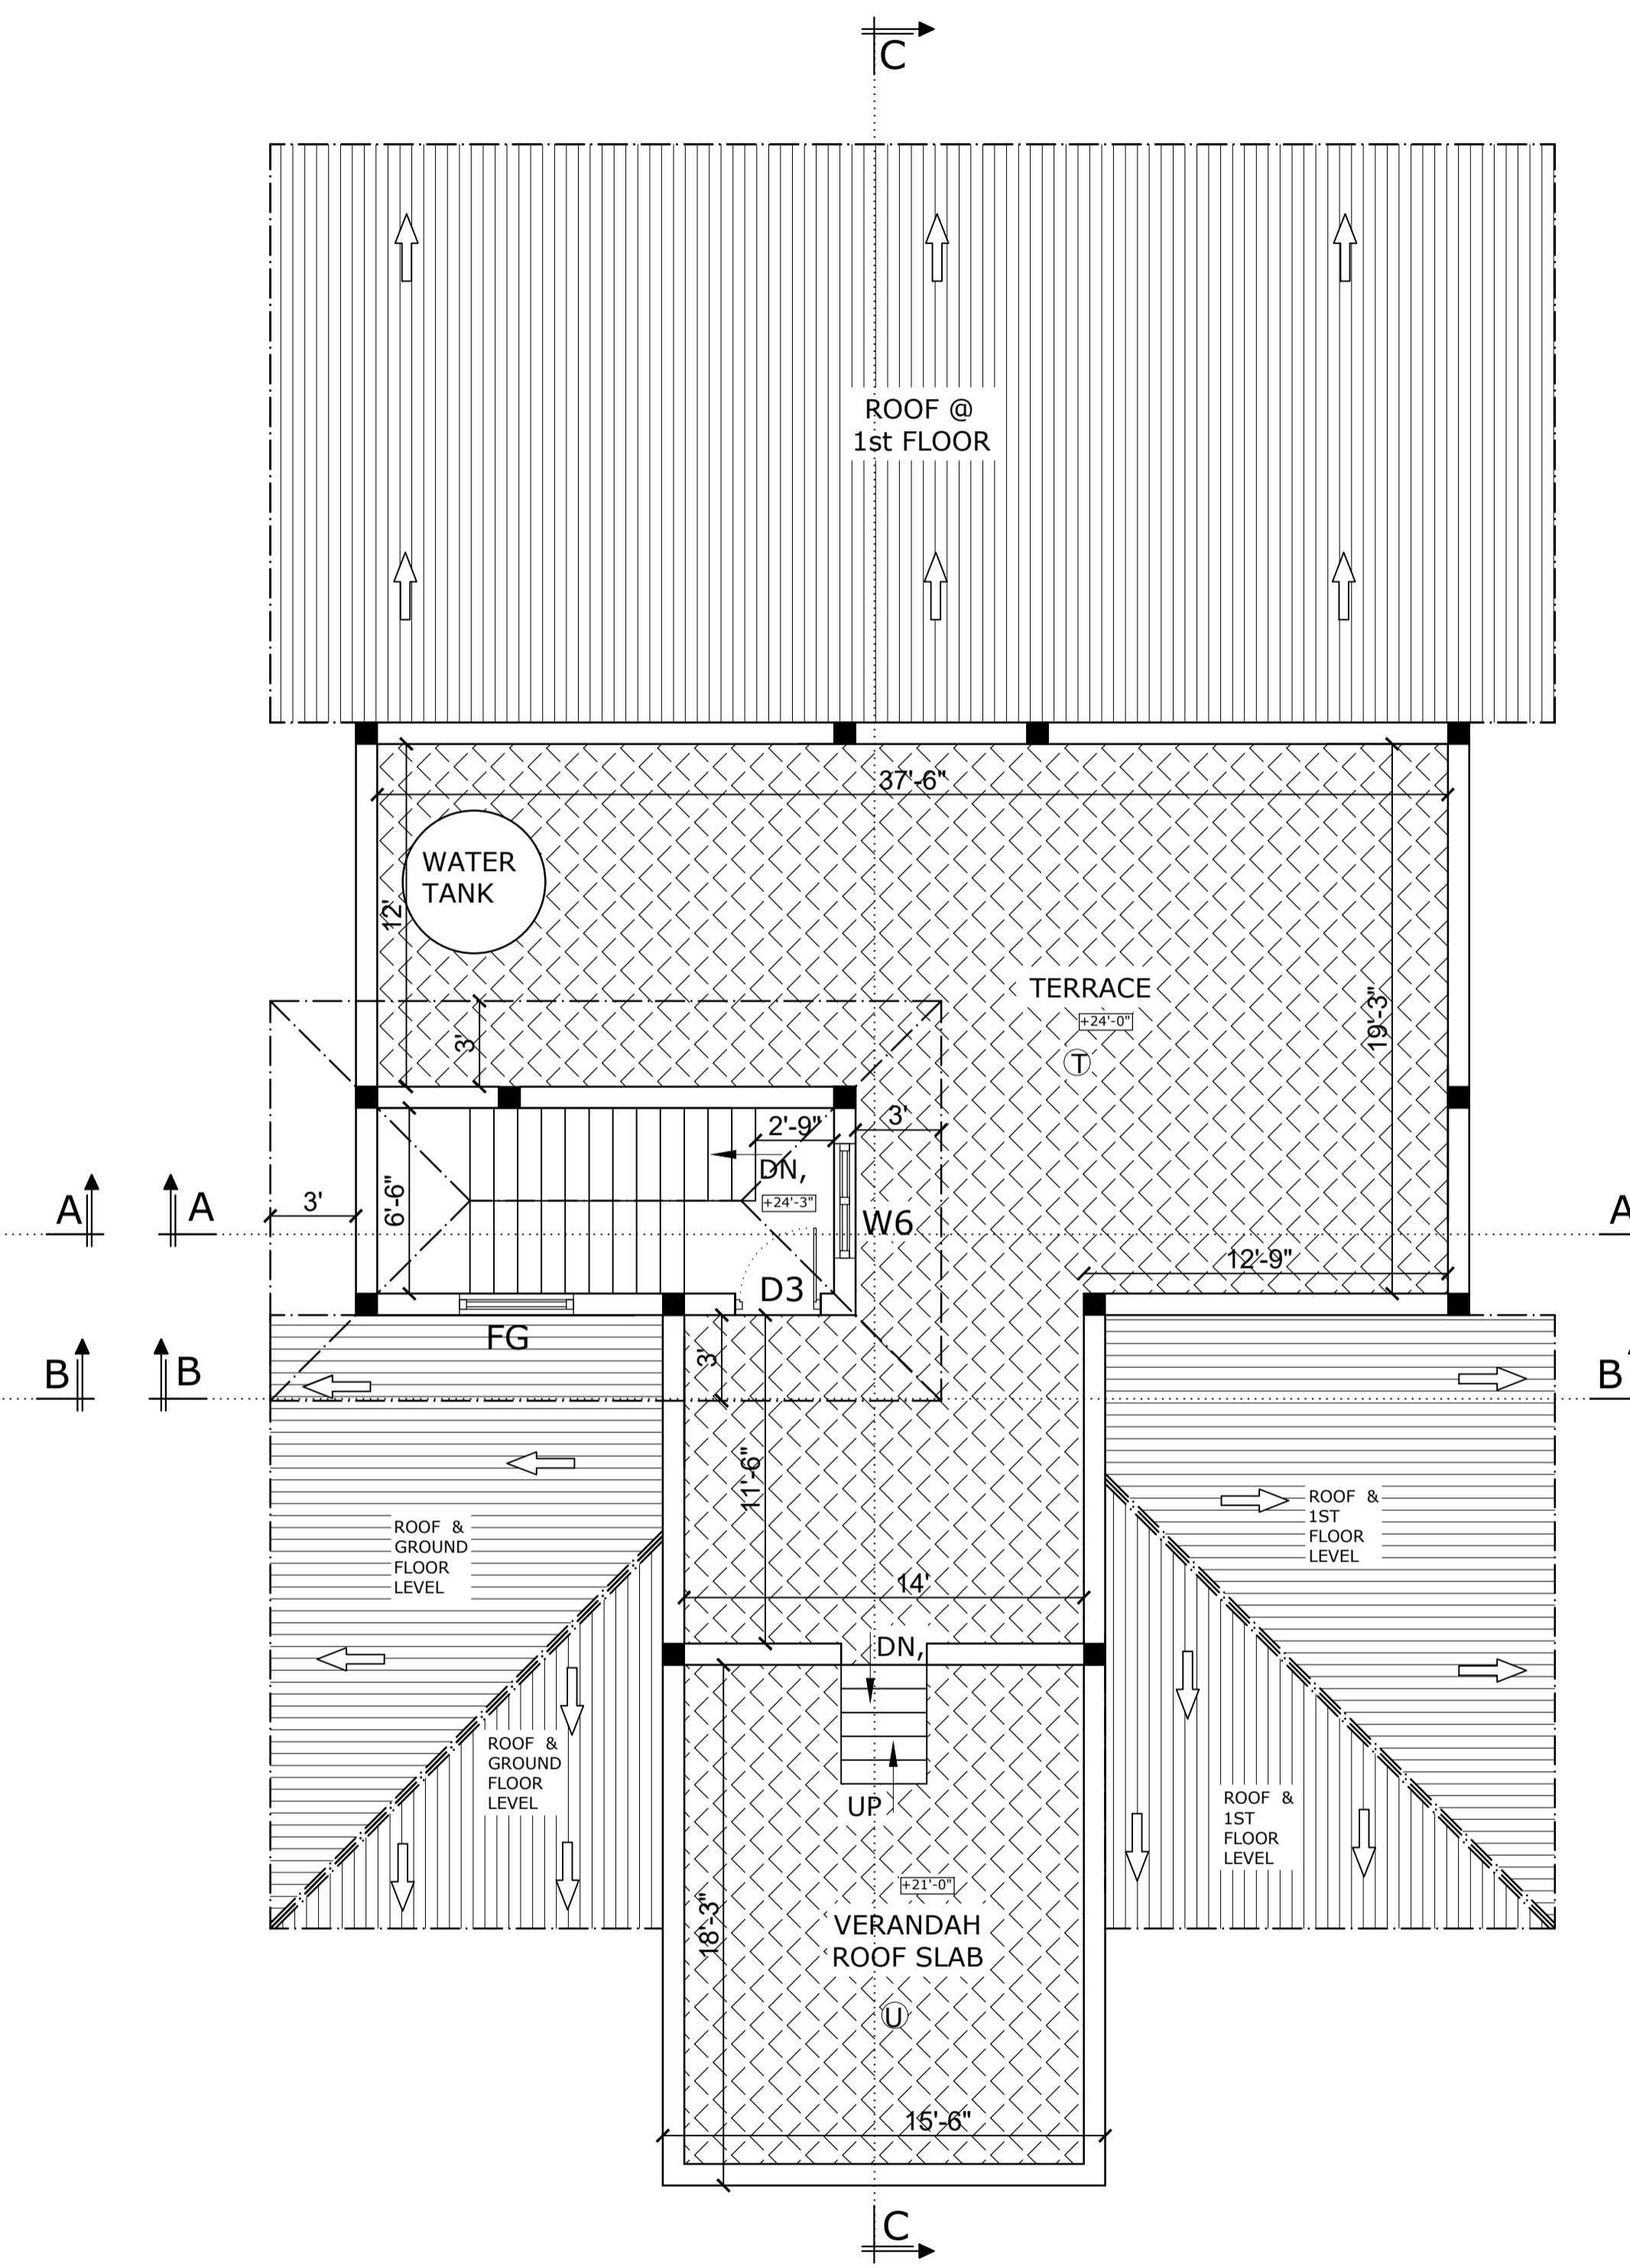

TERRACE PLAN
Scale 0'-1/8" : 1'-0"